


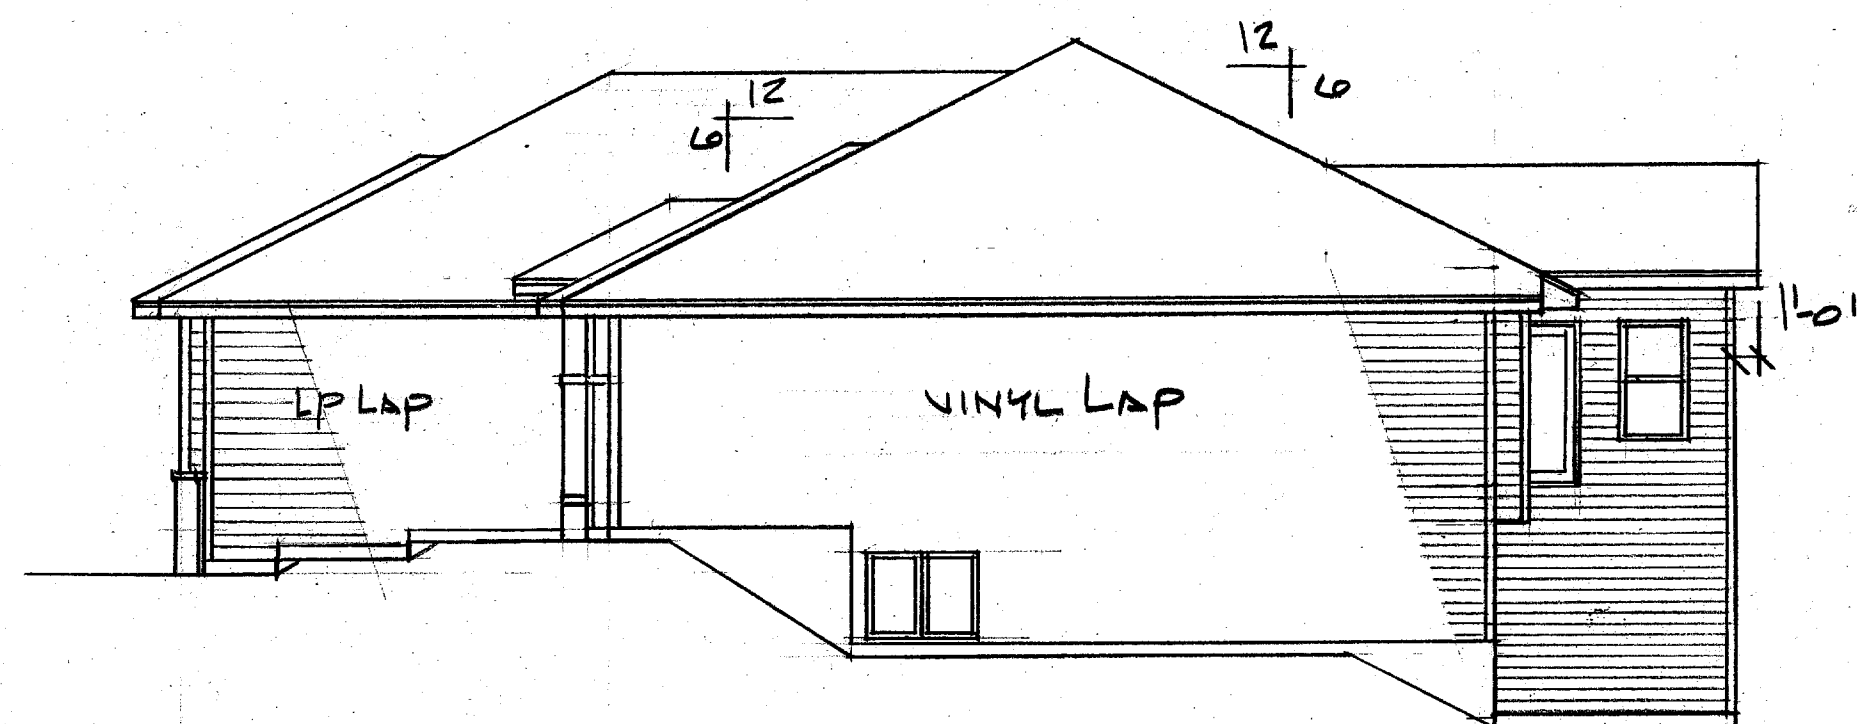


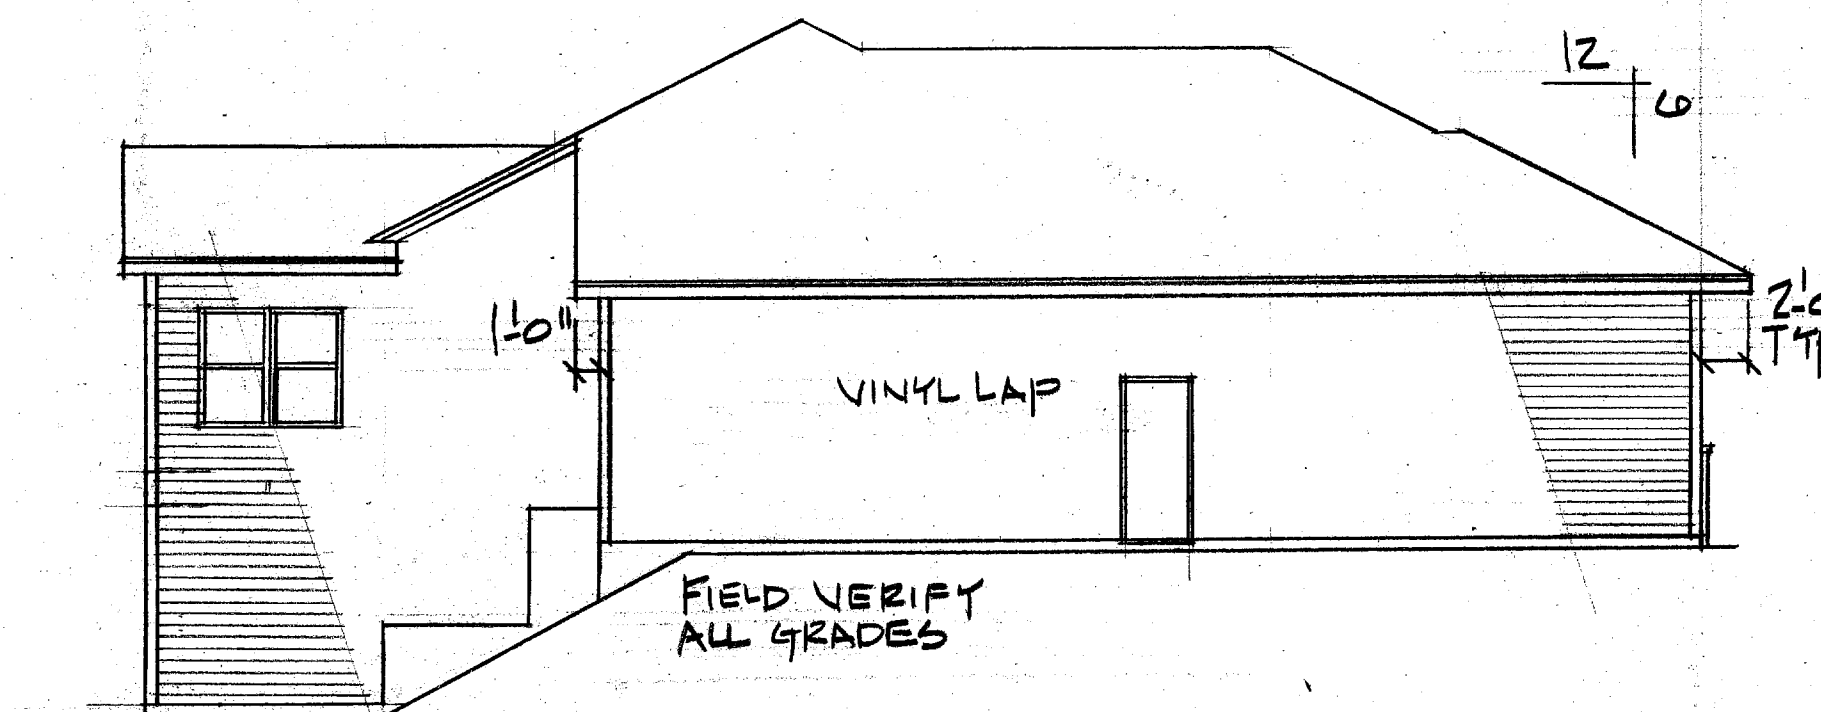

RIGHT ELEV. SC: 1/8" = 1'-0"

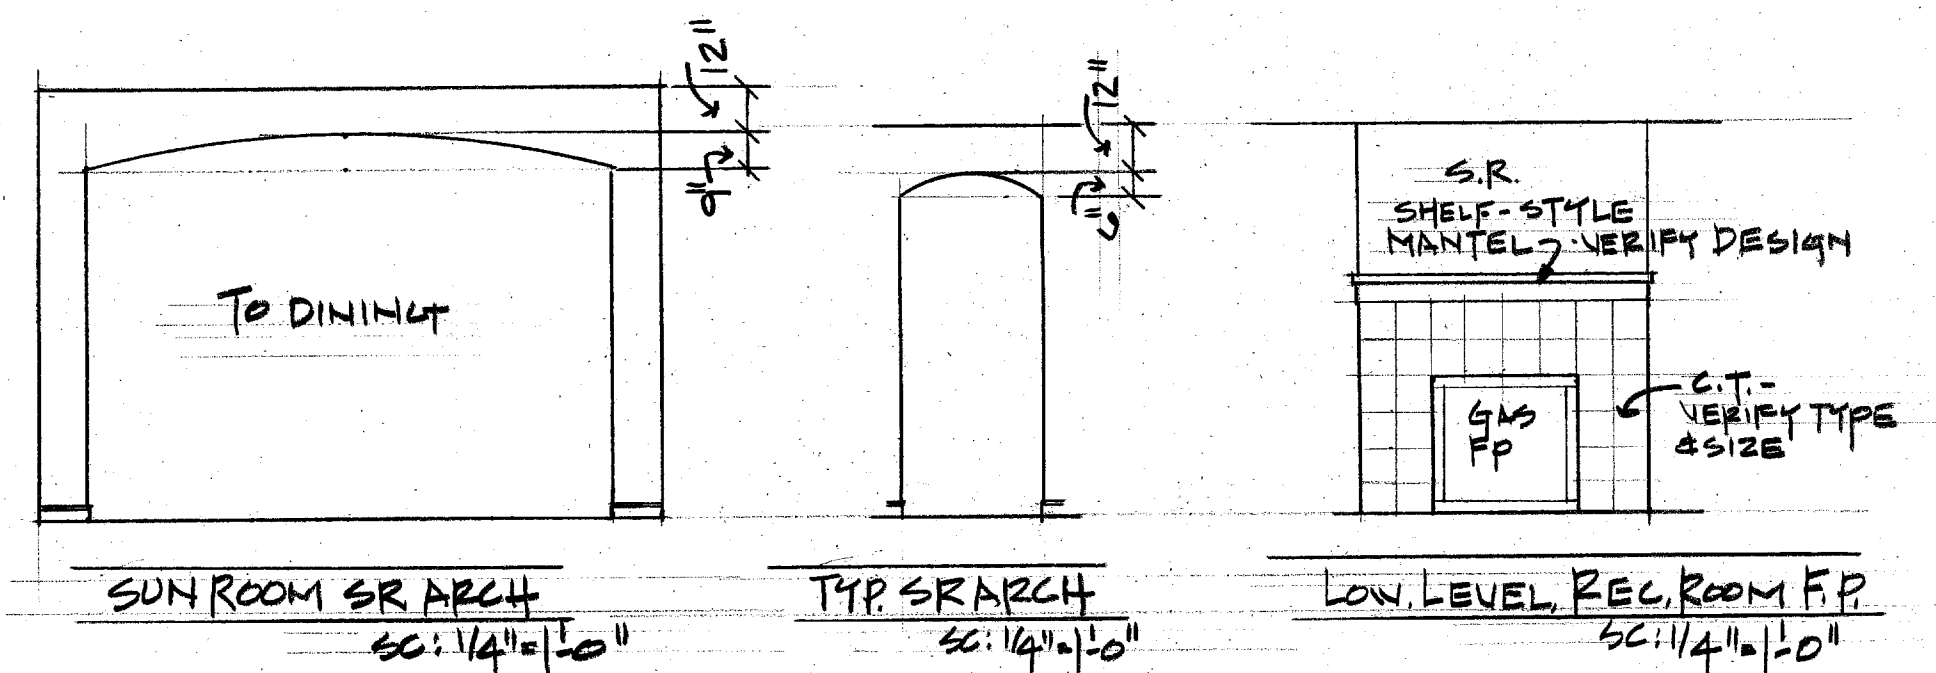

LEFT ELEV. SC: 1/8" = 1'-0"

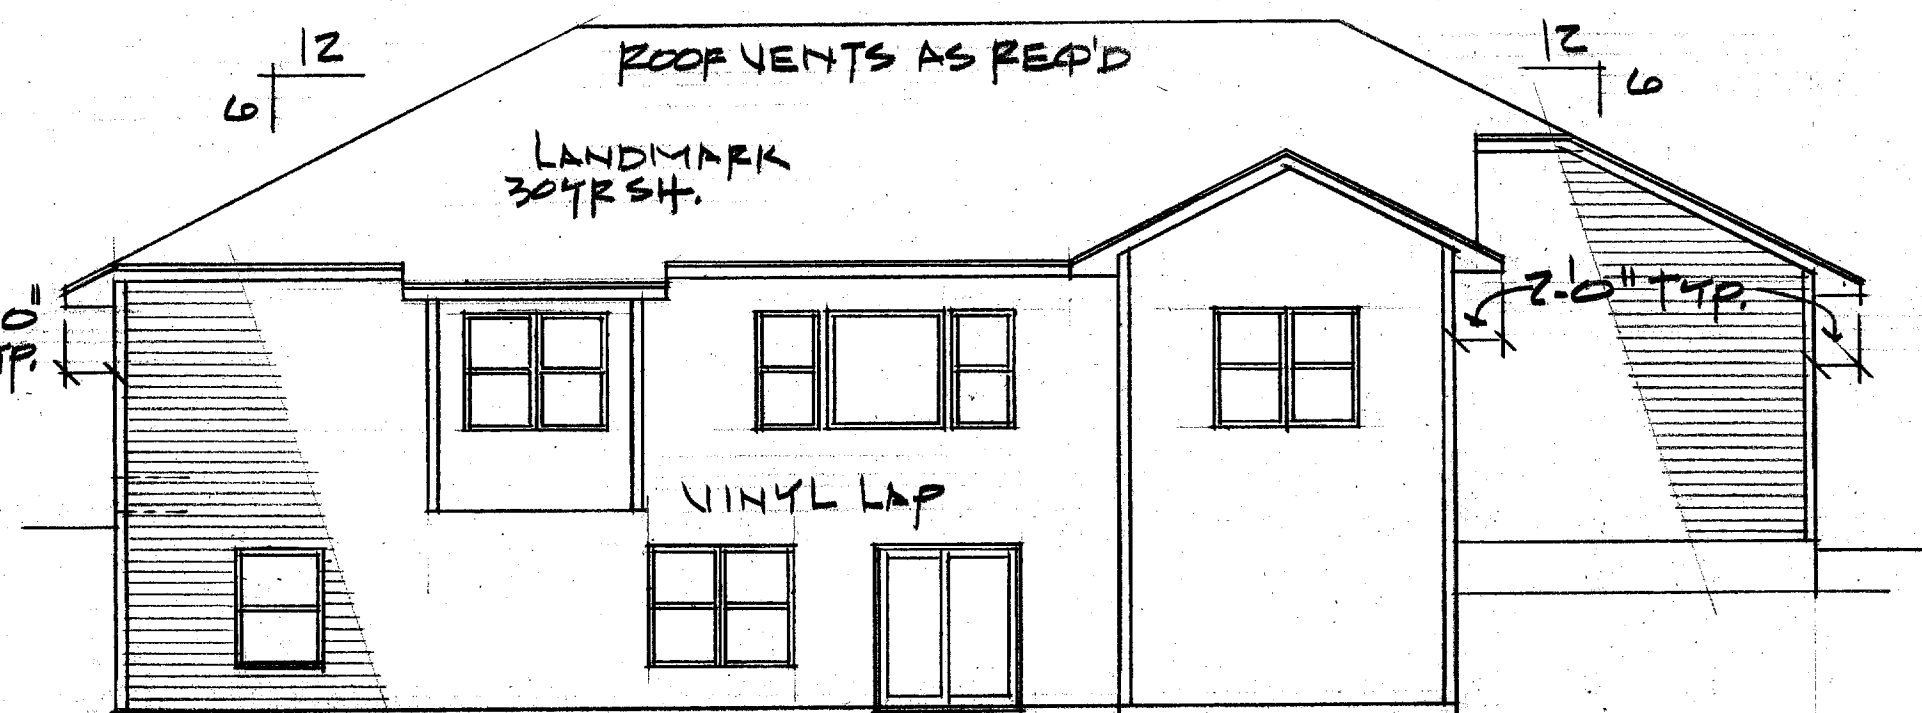

REAR ELEV. SC: 1/8" = 1'-0"