


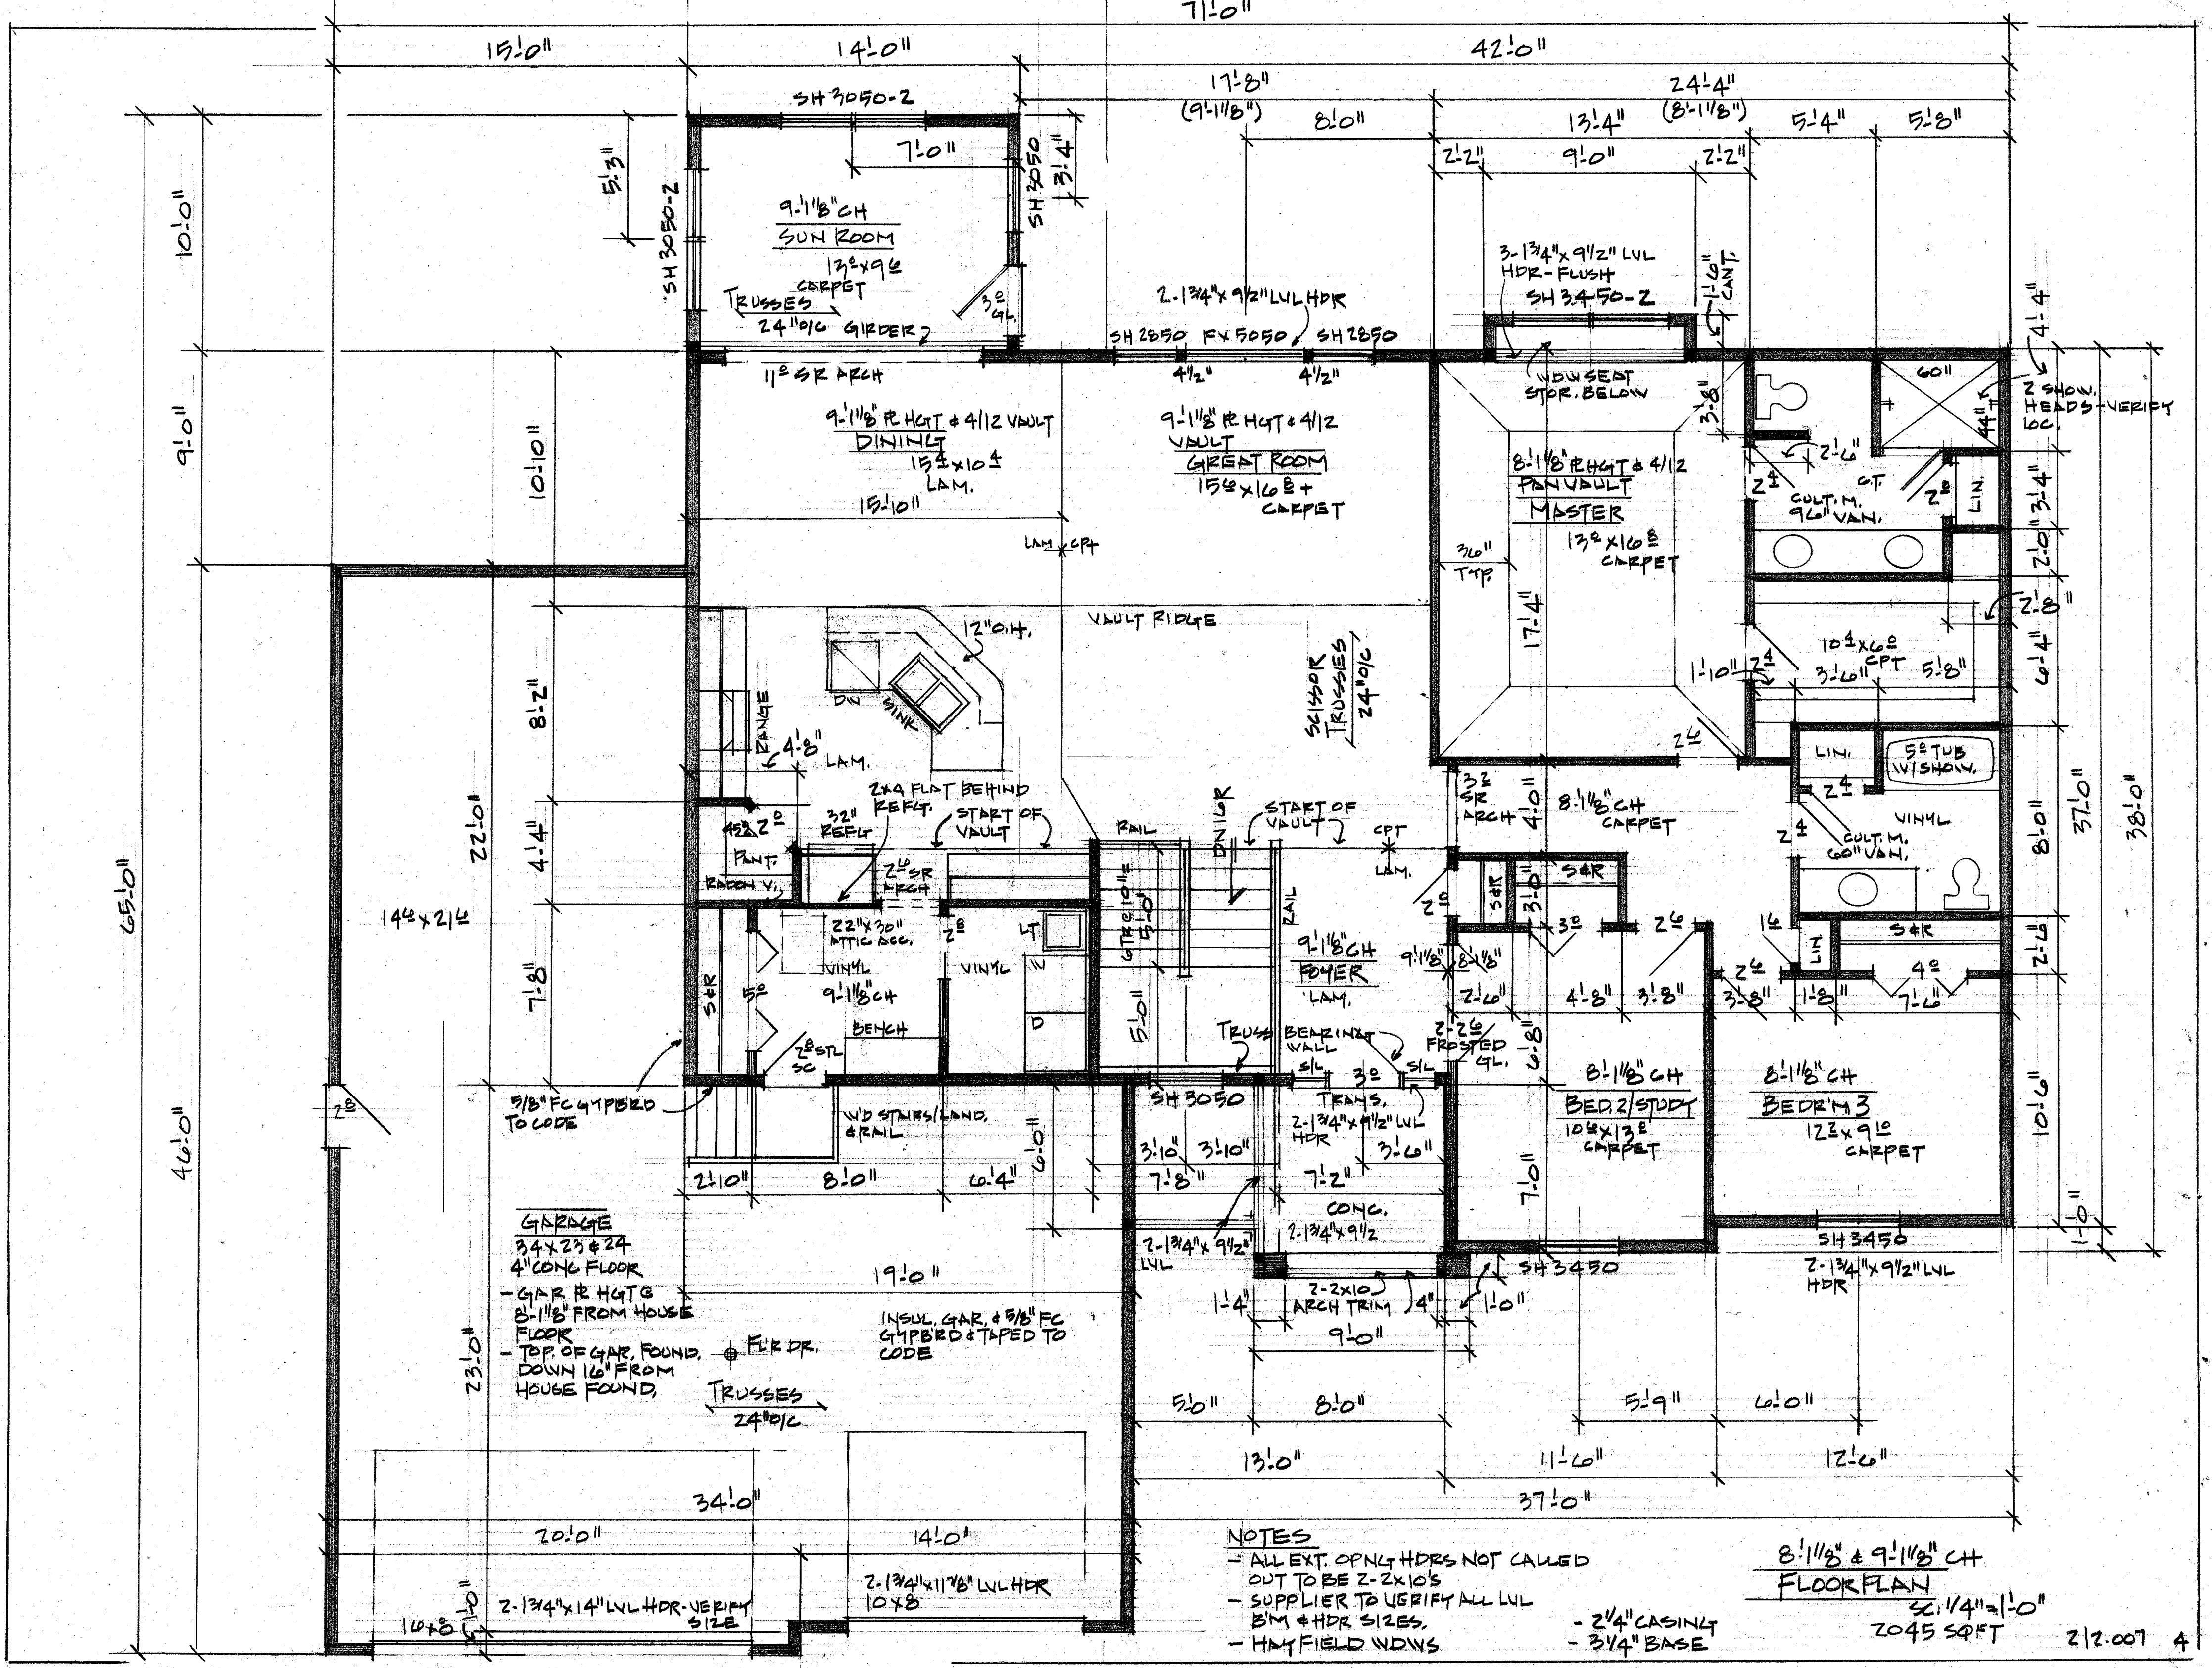

NOTES  
- ALL EXT. OPENING HDRS NOT CALLED  
OUT TO BE 2-2X10'S  
- SUPPLIER TO VERIFY ALL LVL  
B'M & HDR SIZES.  
- HAYFIELD WDNWS

8'-1 1/8" & 9'-1 1/8" CH  
FLOORPLAN  
SC. 1/4" = 1'-0"  
2045 SQFT